

RESIDENTIAL LANDSCAPE DESIGN



PLANNING SOLUTIONS, INC.

360-750-9000

PSI@PLANNINGSOLUTIONSINC.COM


RESIDENTIAL LANDSCAPE DESIGN



HARDSCAPE






PLANTING PLANS

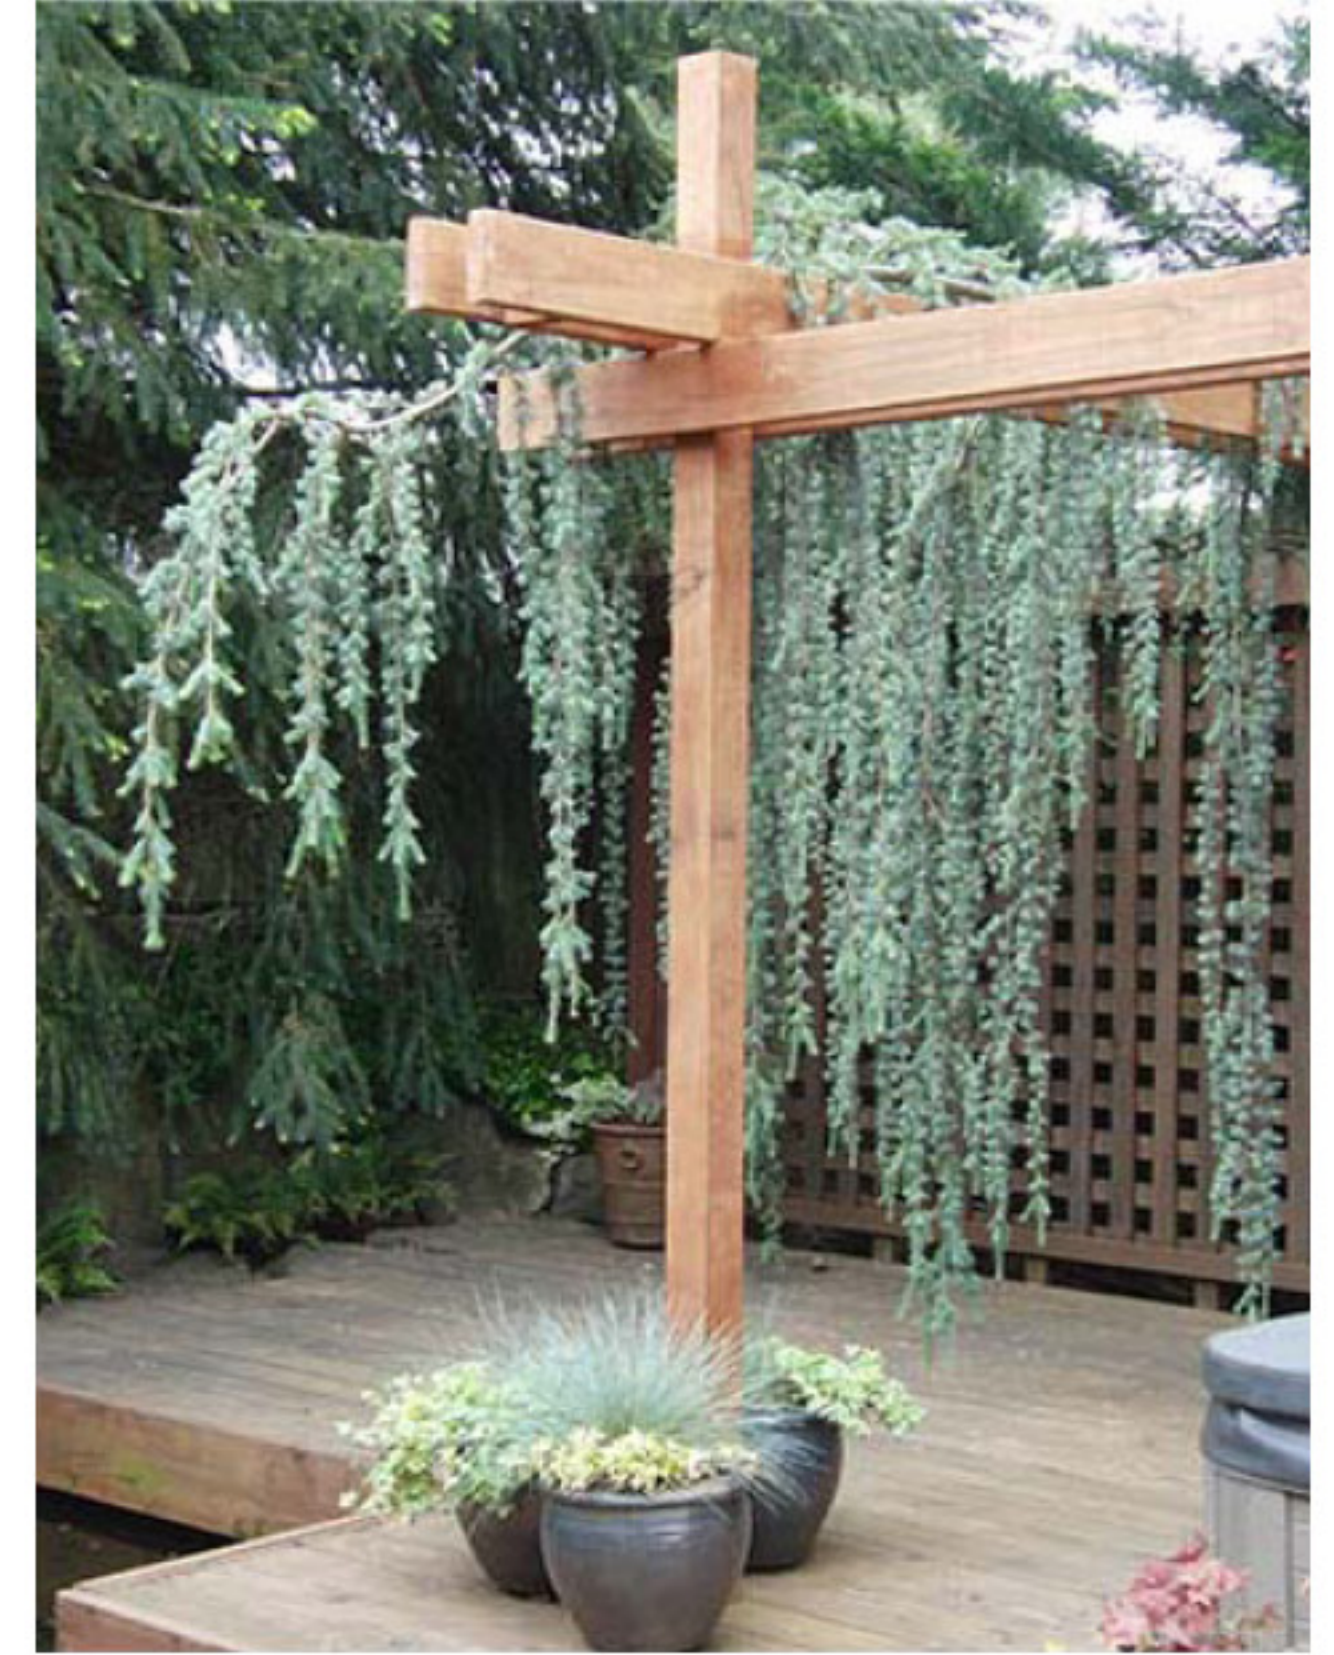

FEATURES



HARDSCAPE

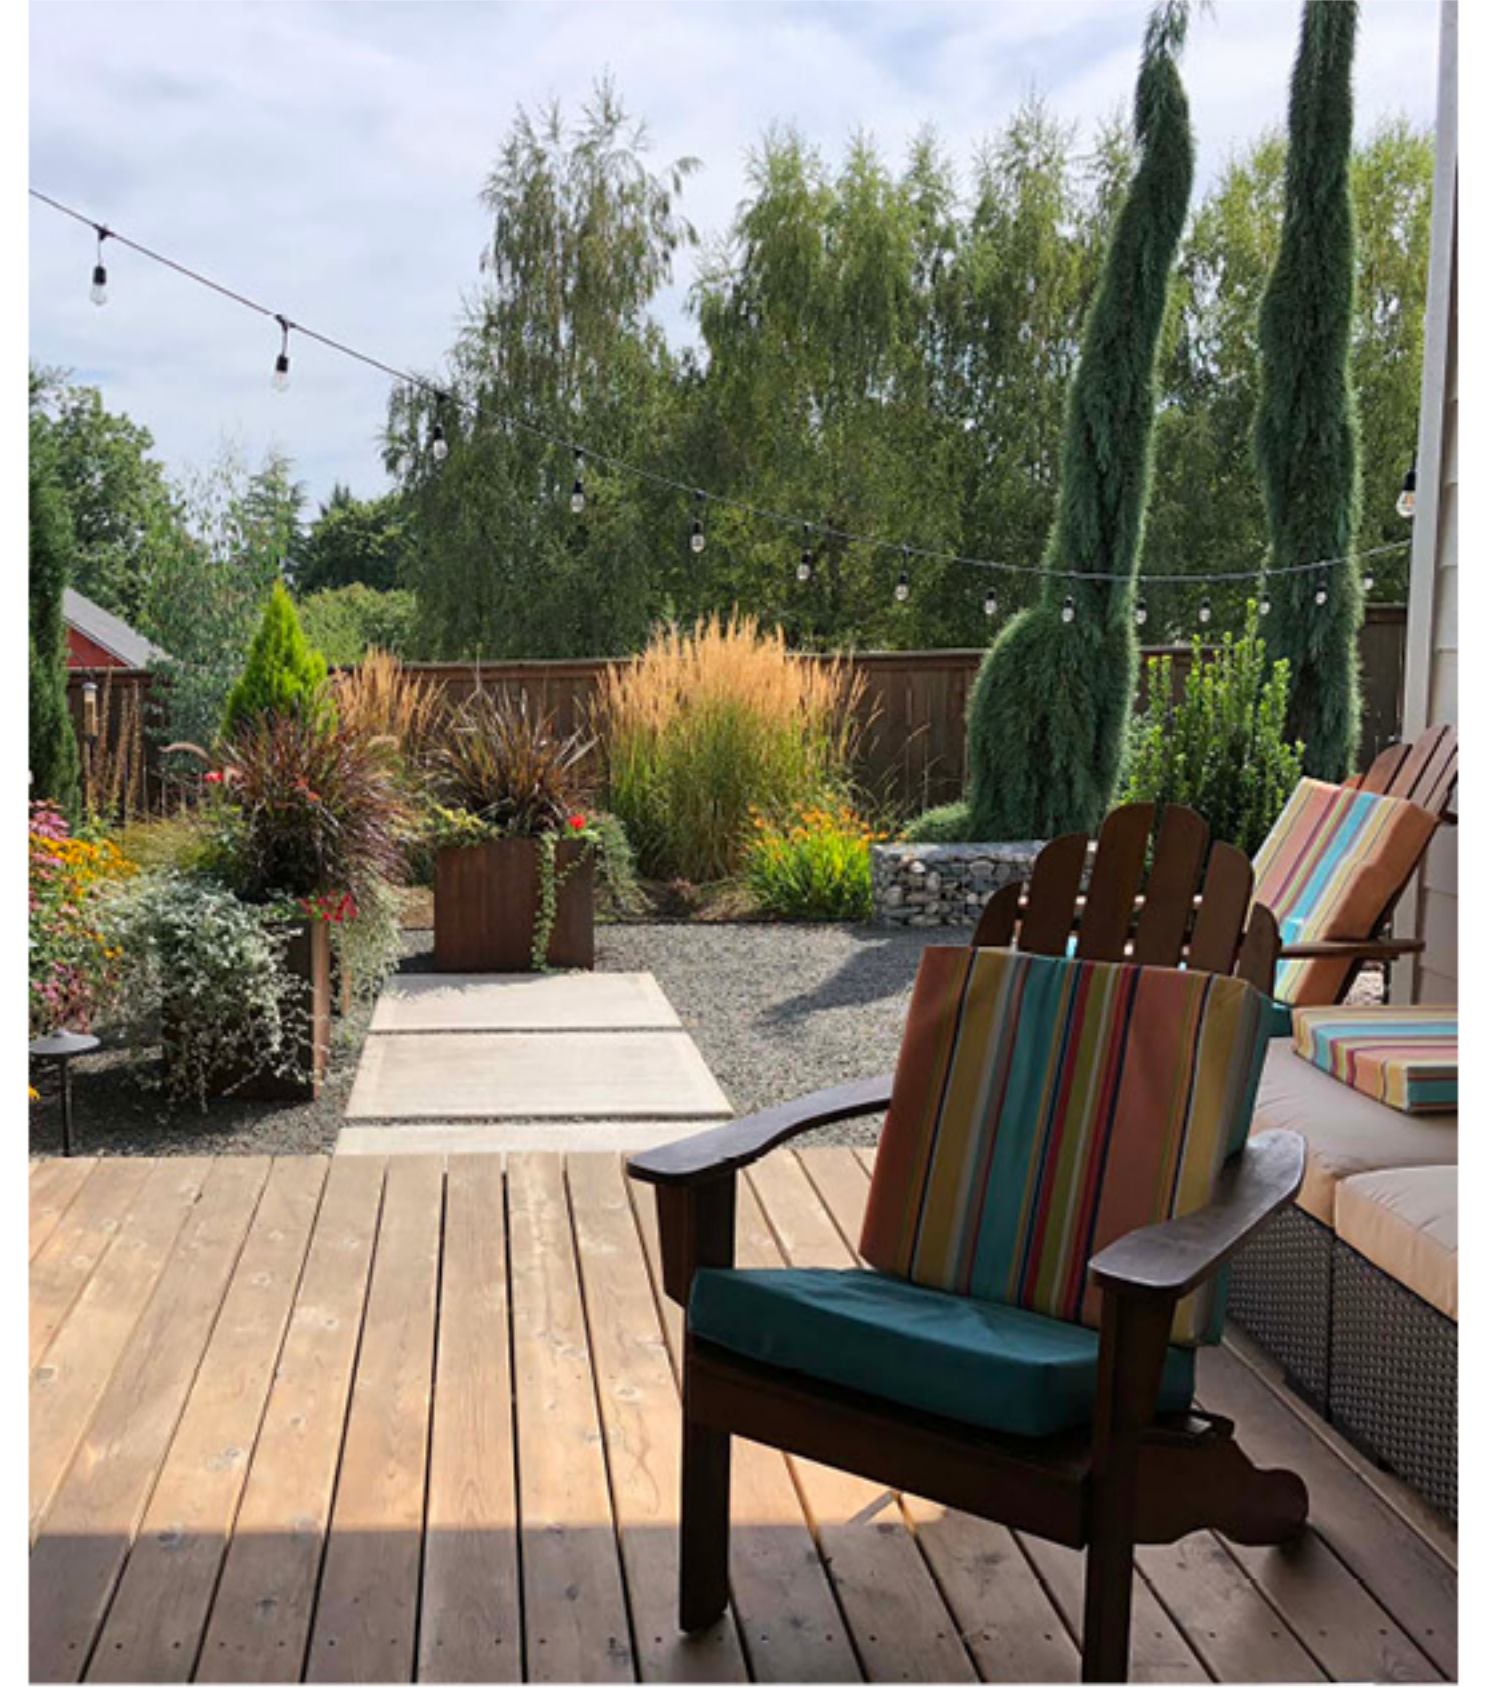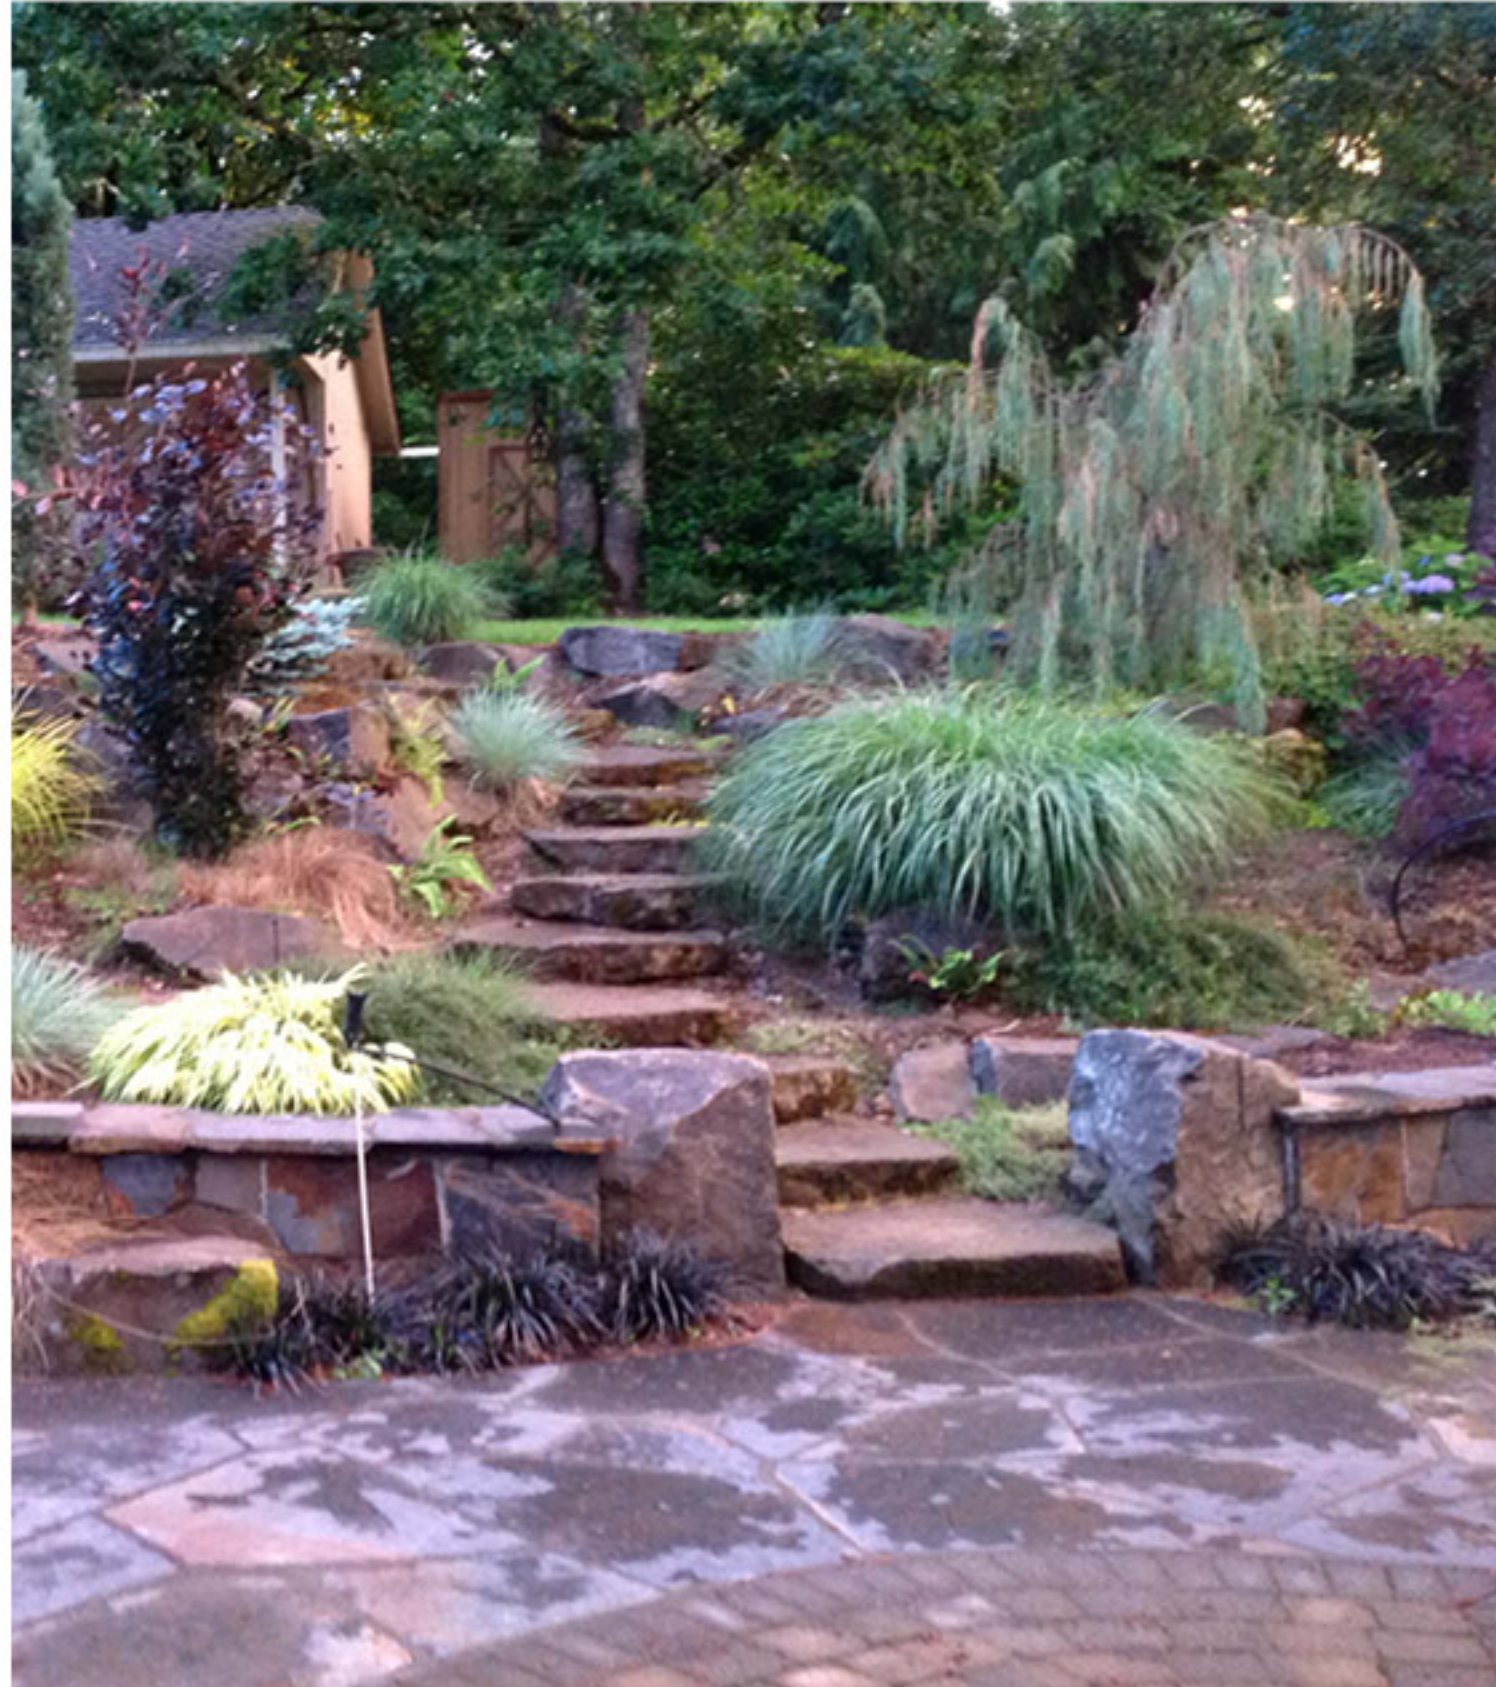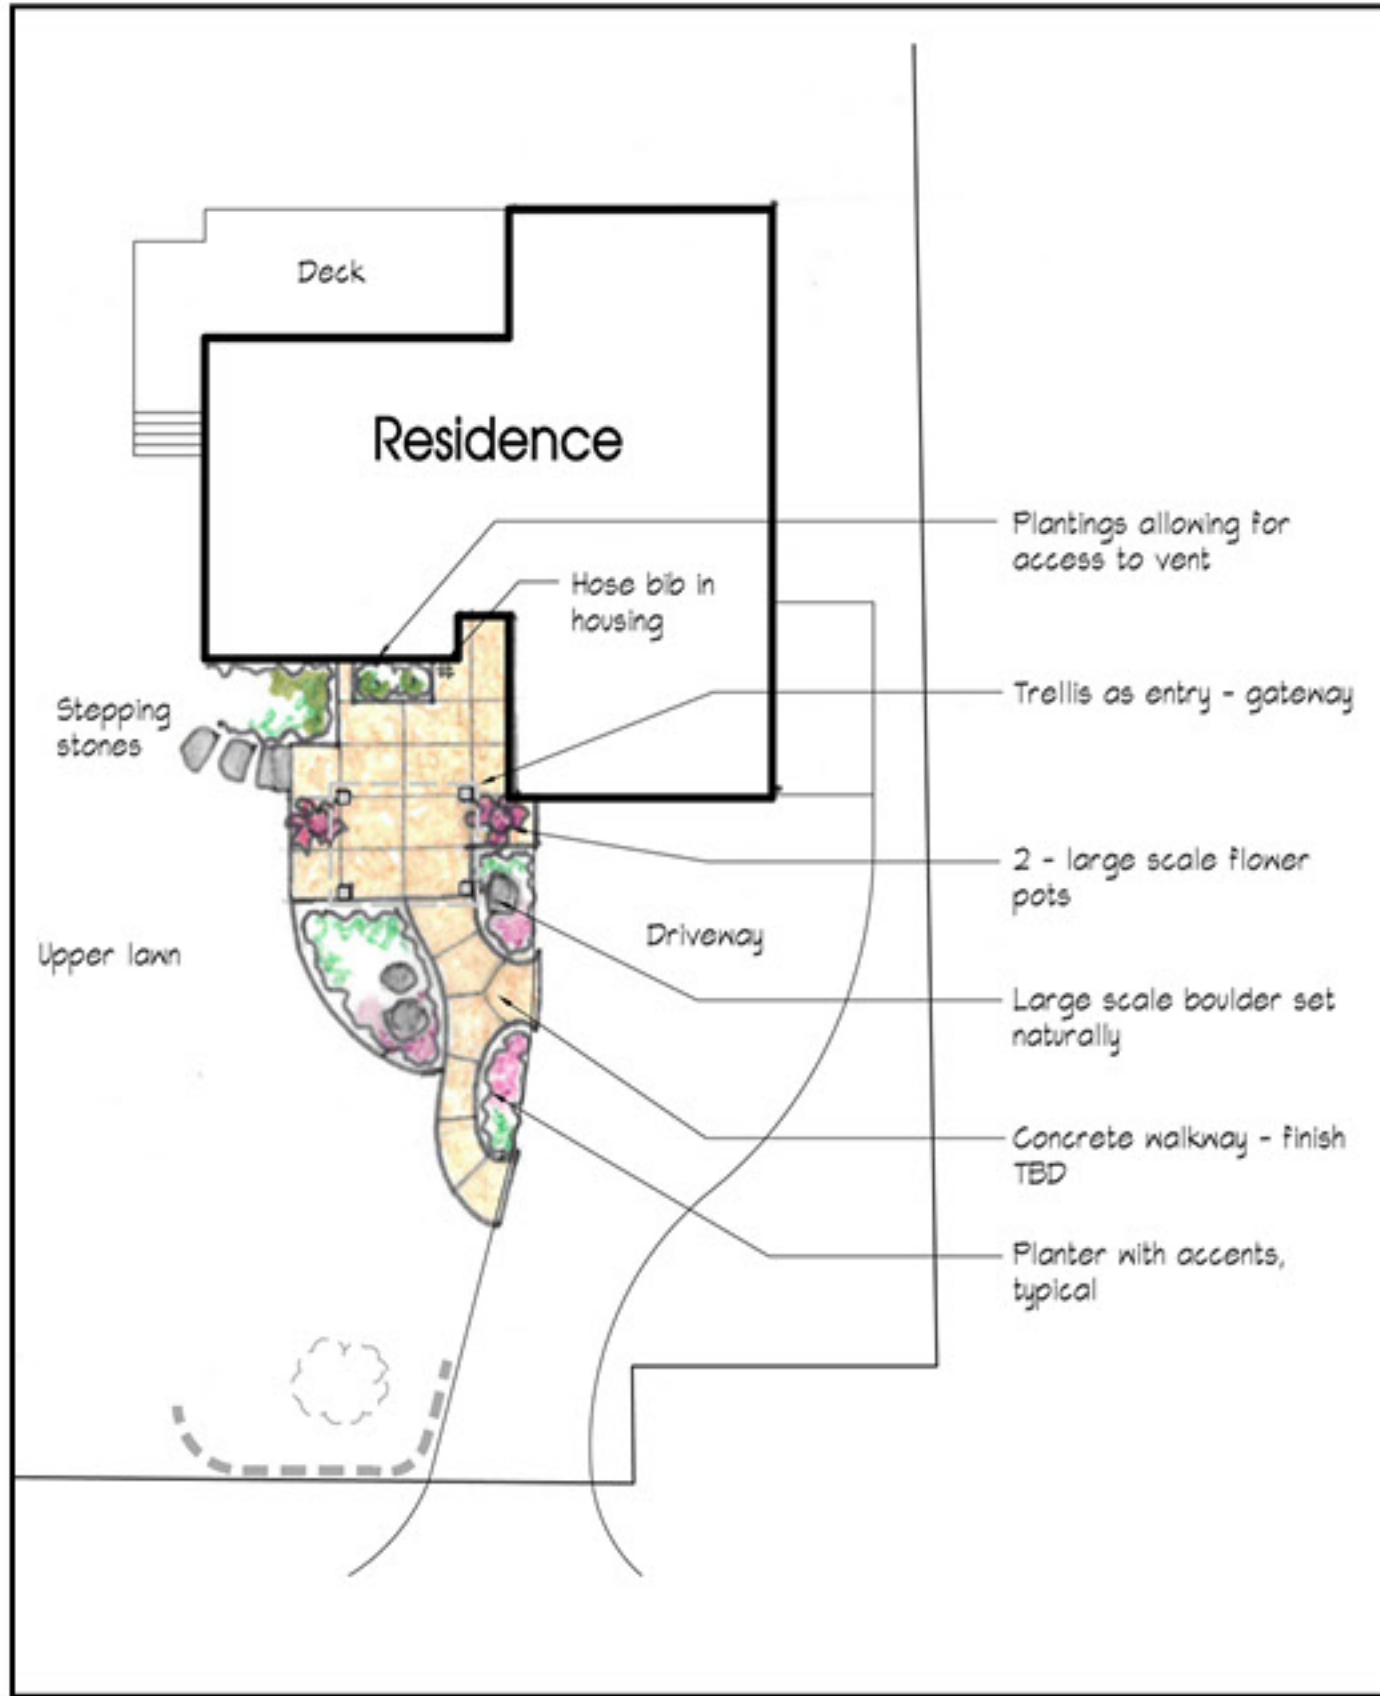

DECKS

ENTRIES

PATHS

PATIOS

PAVERS

STEPS

WALKS




PLANNING SOLUTIONS, INC.


360-750-9000

PSI@PLANNINGSOLUTIONSINC.COM

PLANTING PLANS

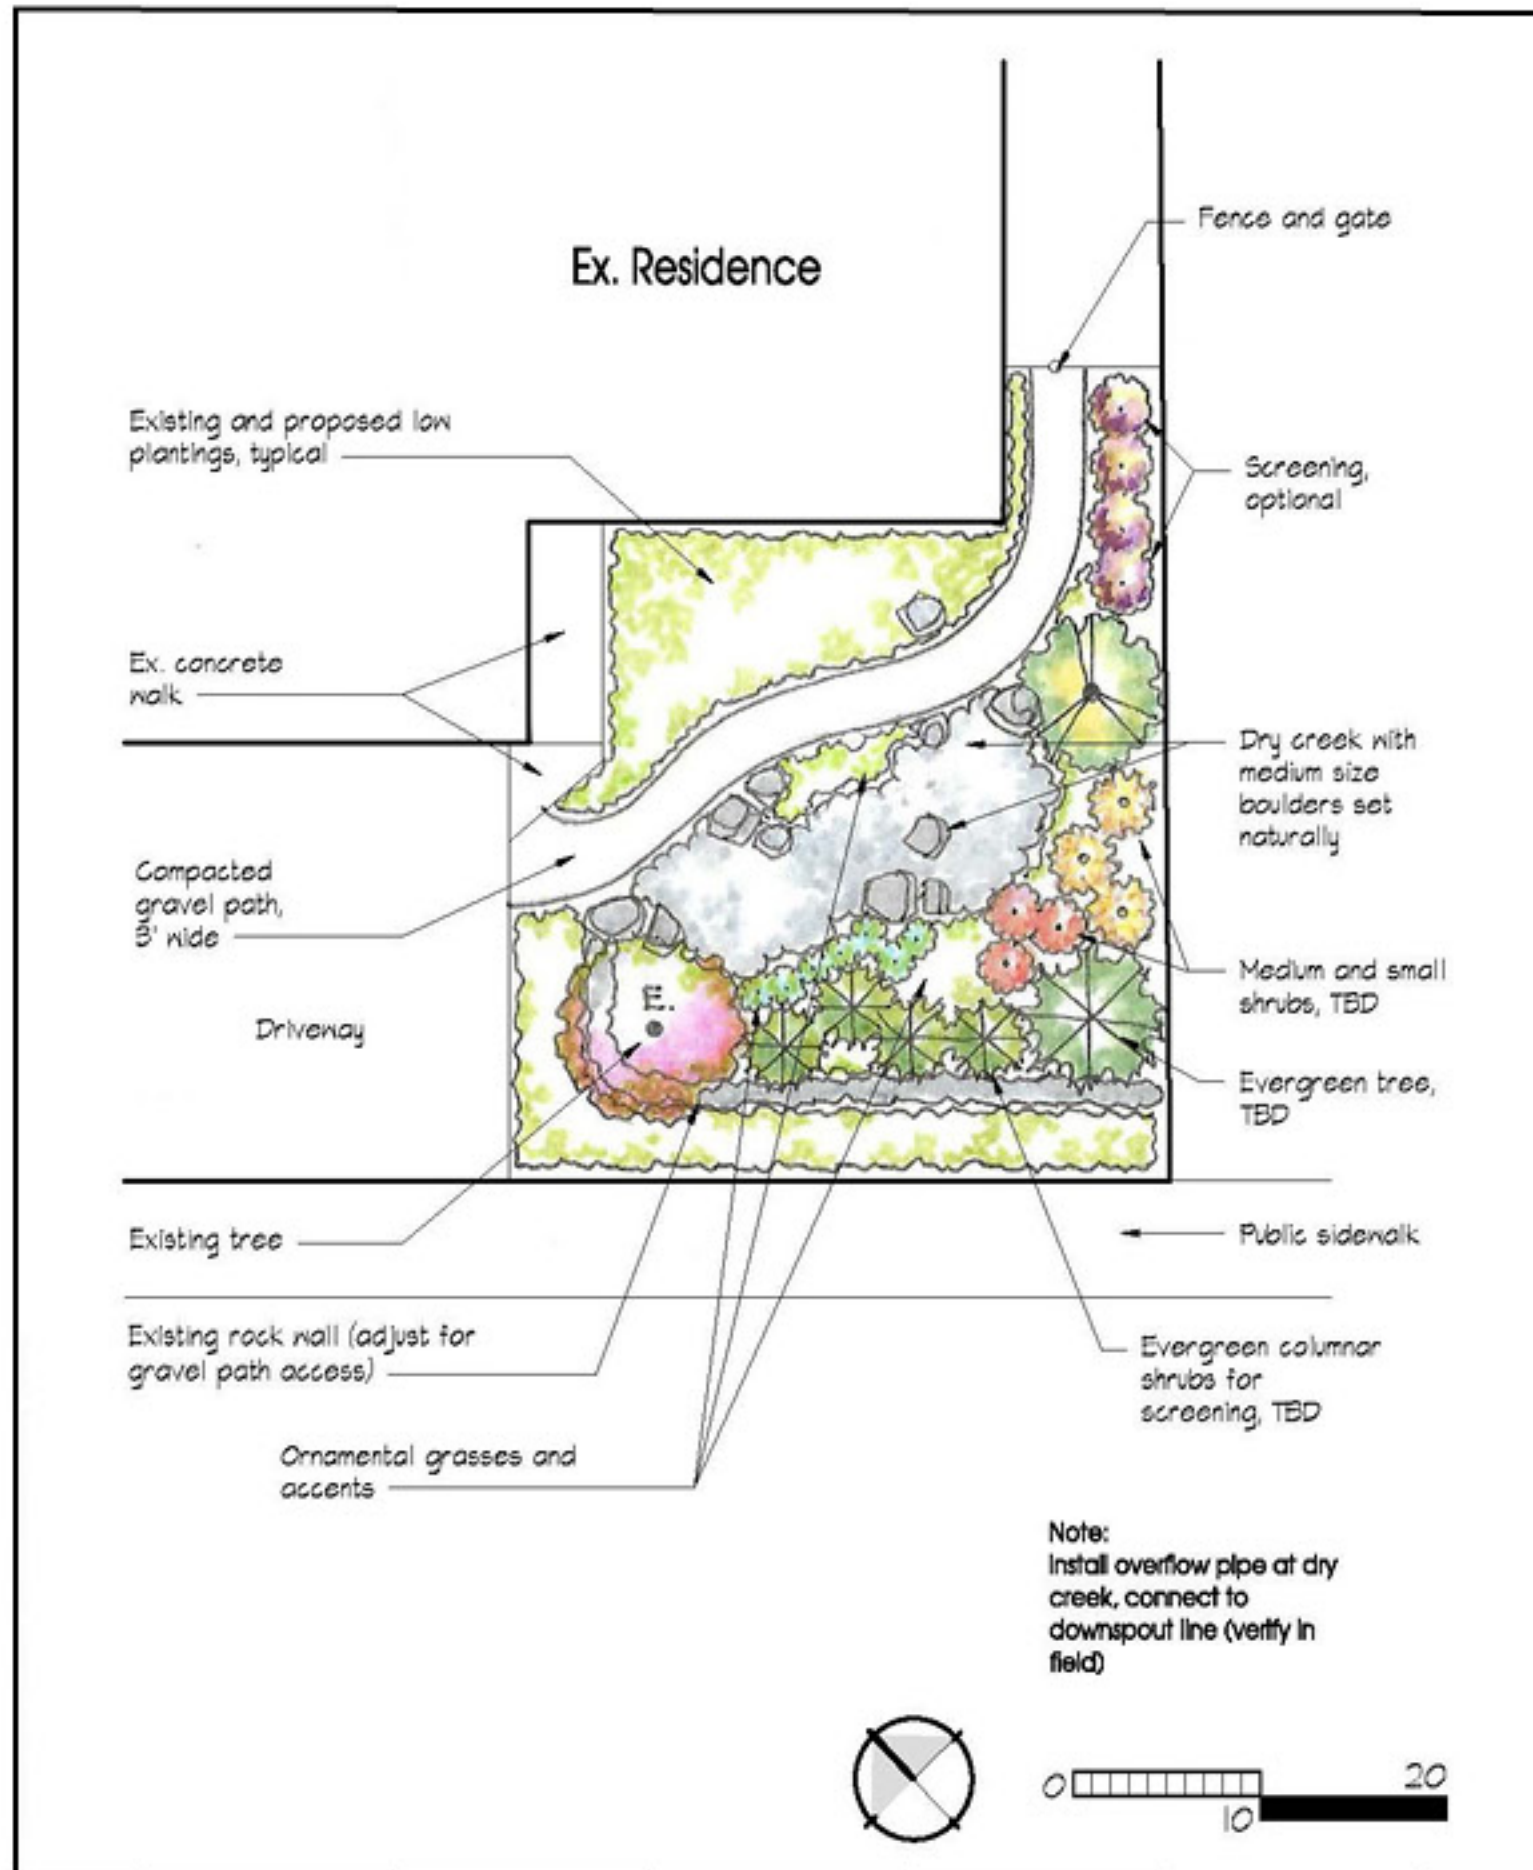


CONCEPTUAL PLANTING PLAN

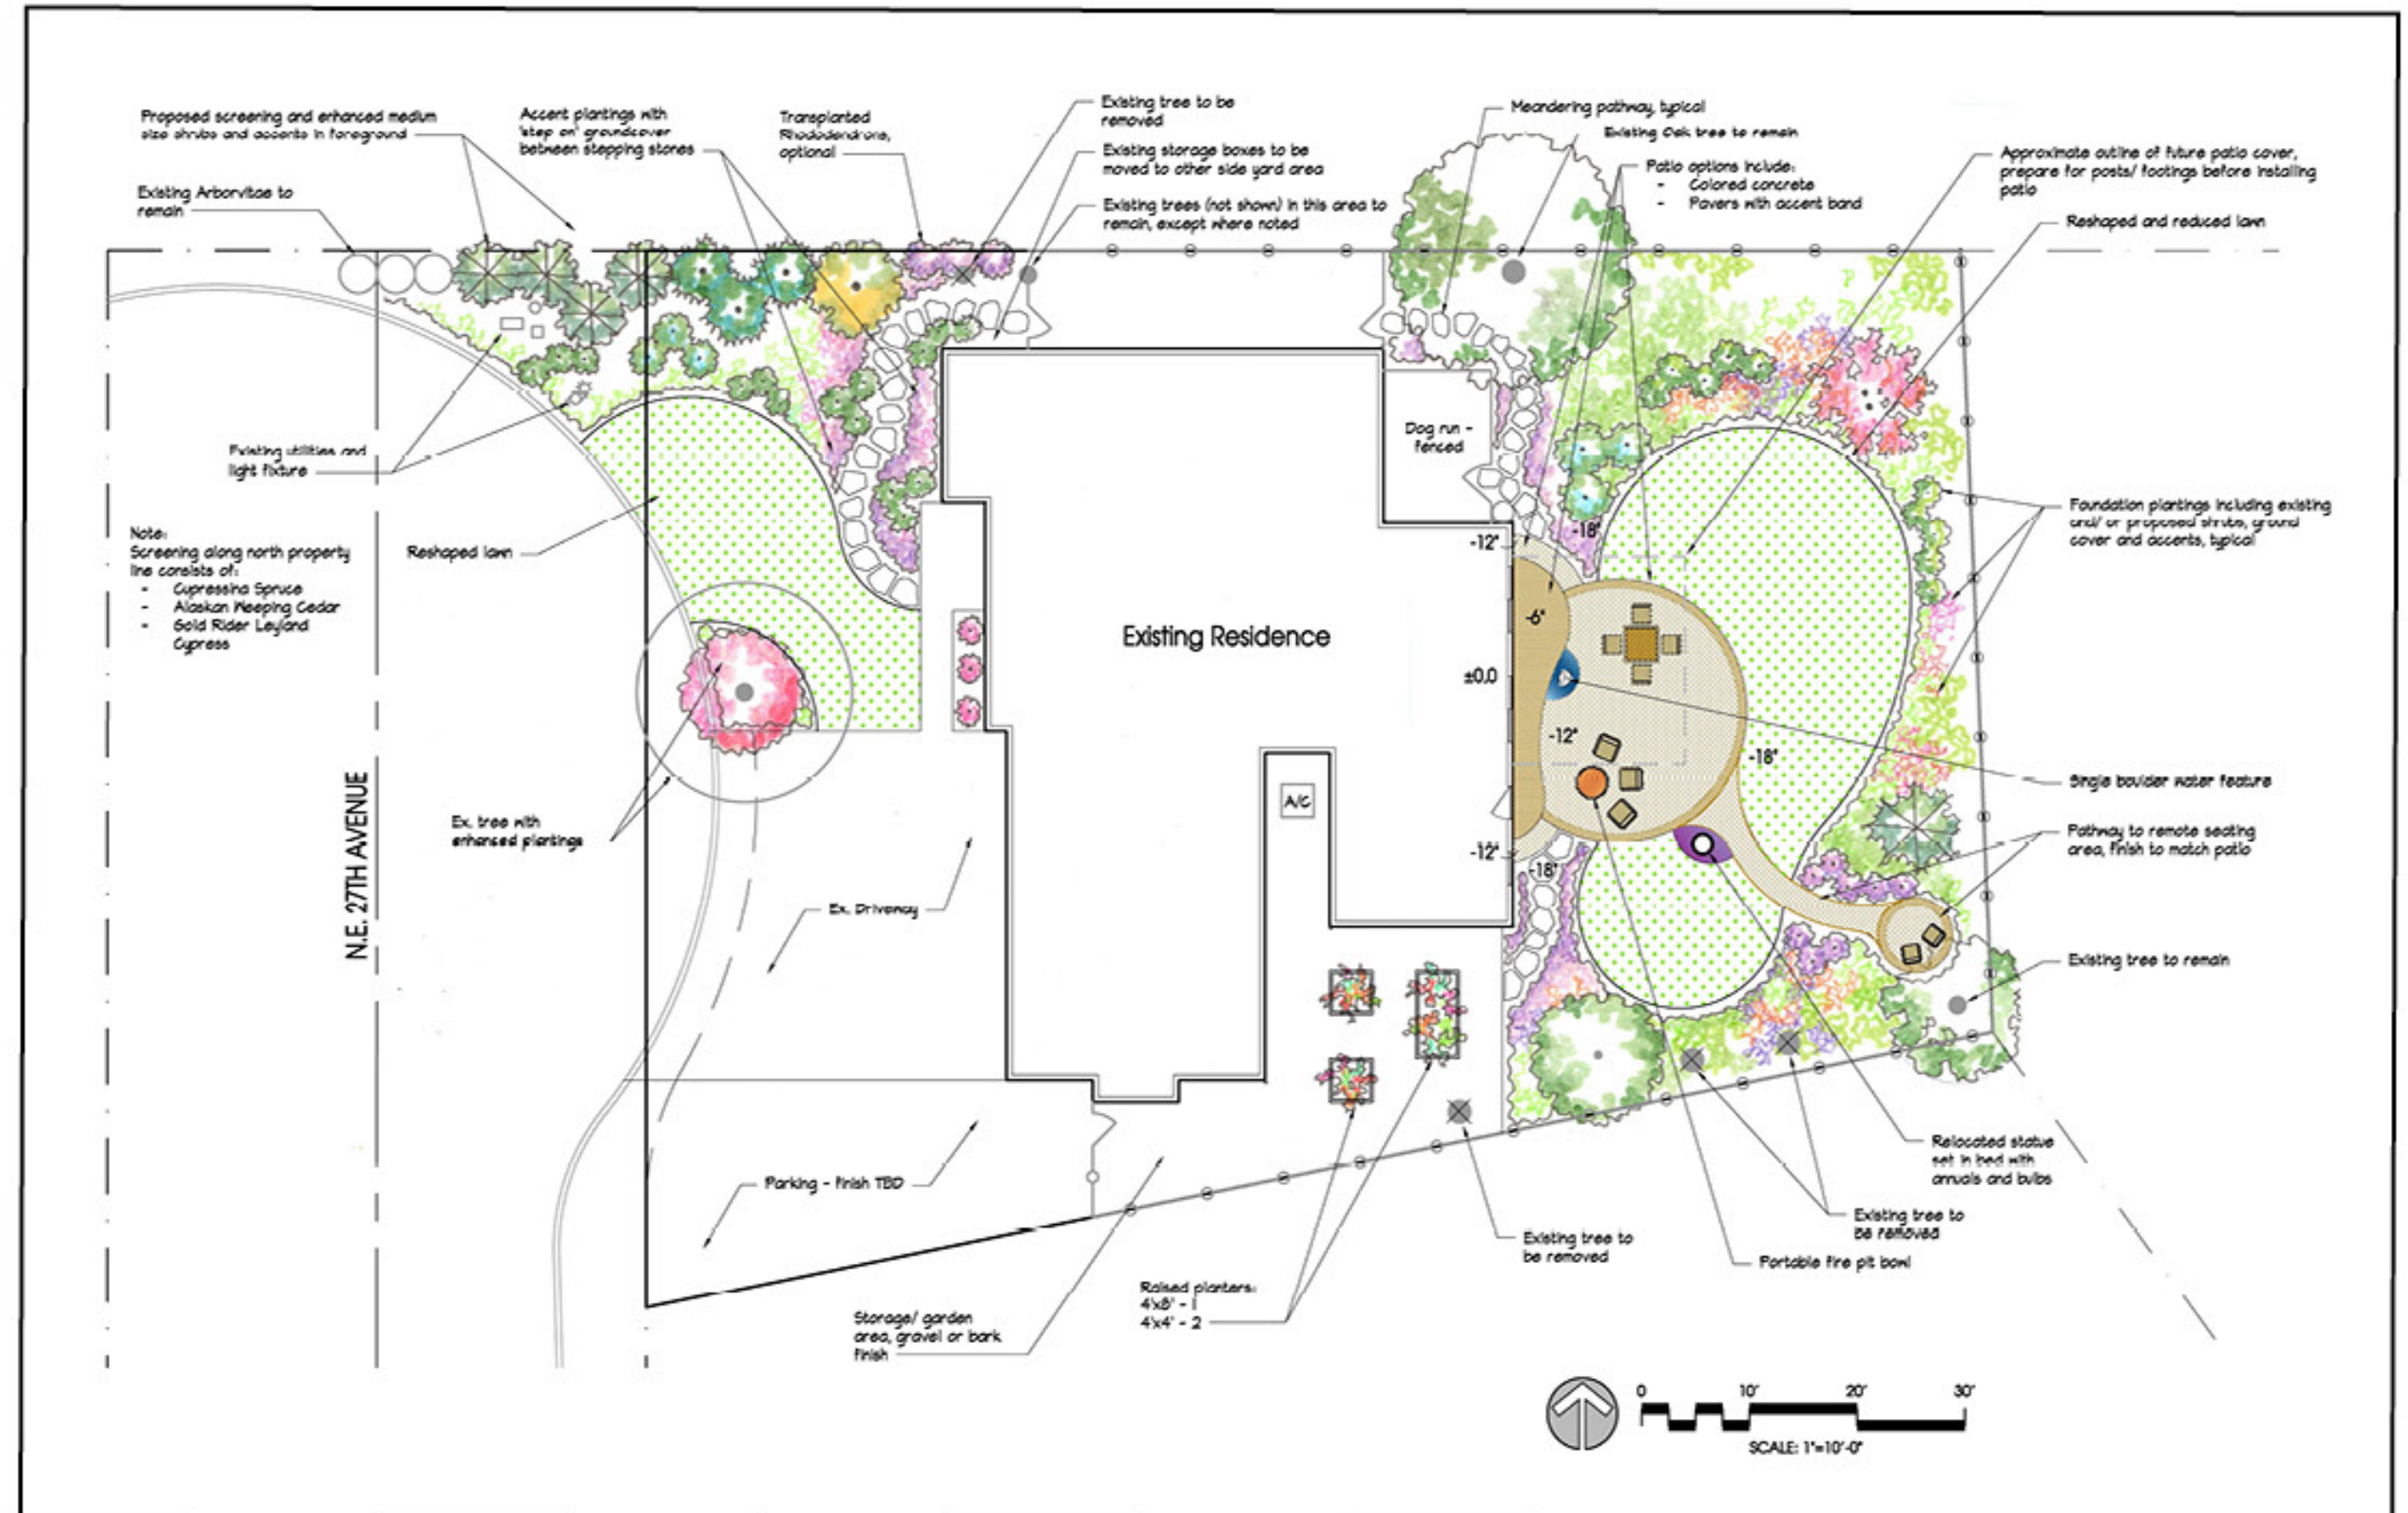

FINAL PLANTING PLAN



OUTDOOR FEATURES

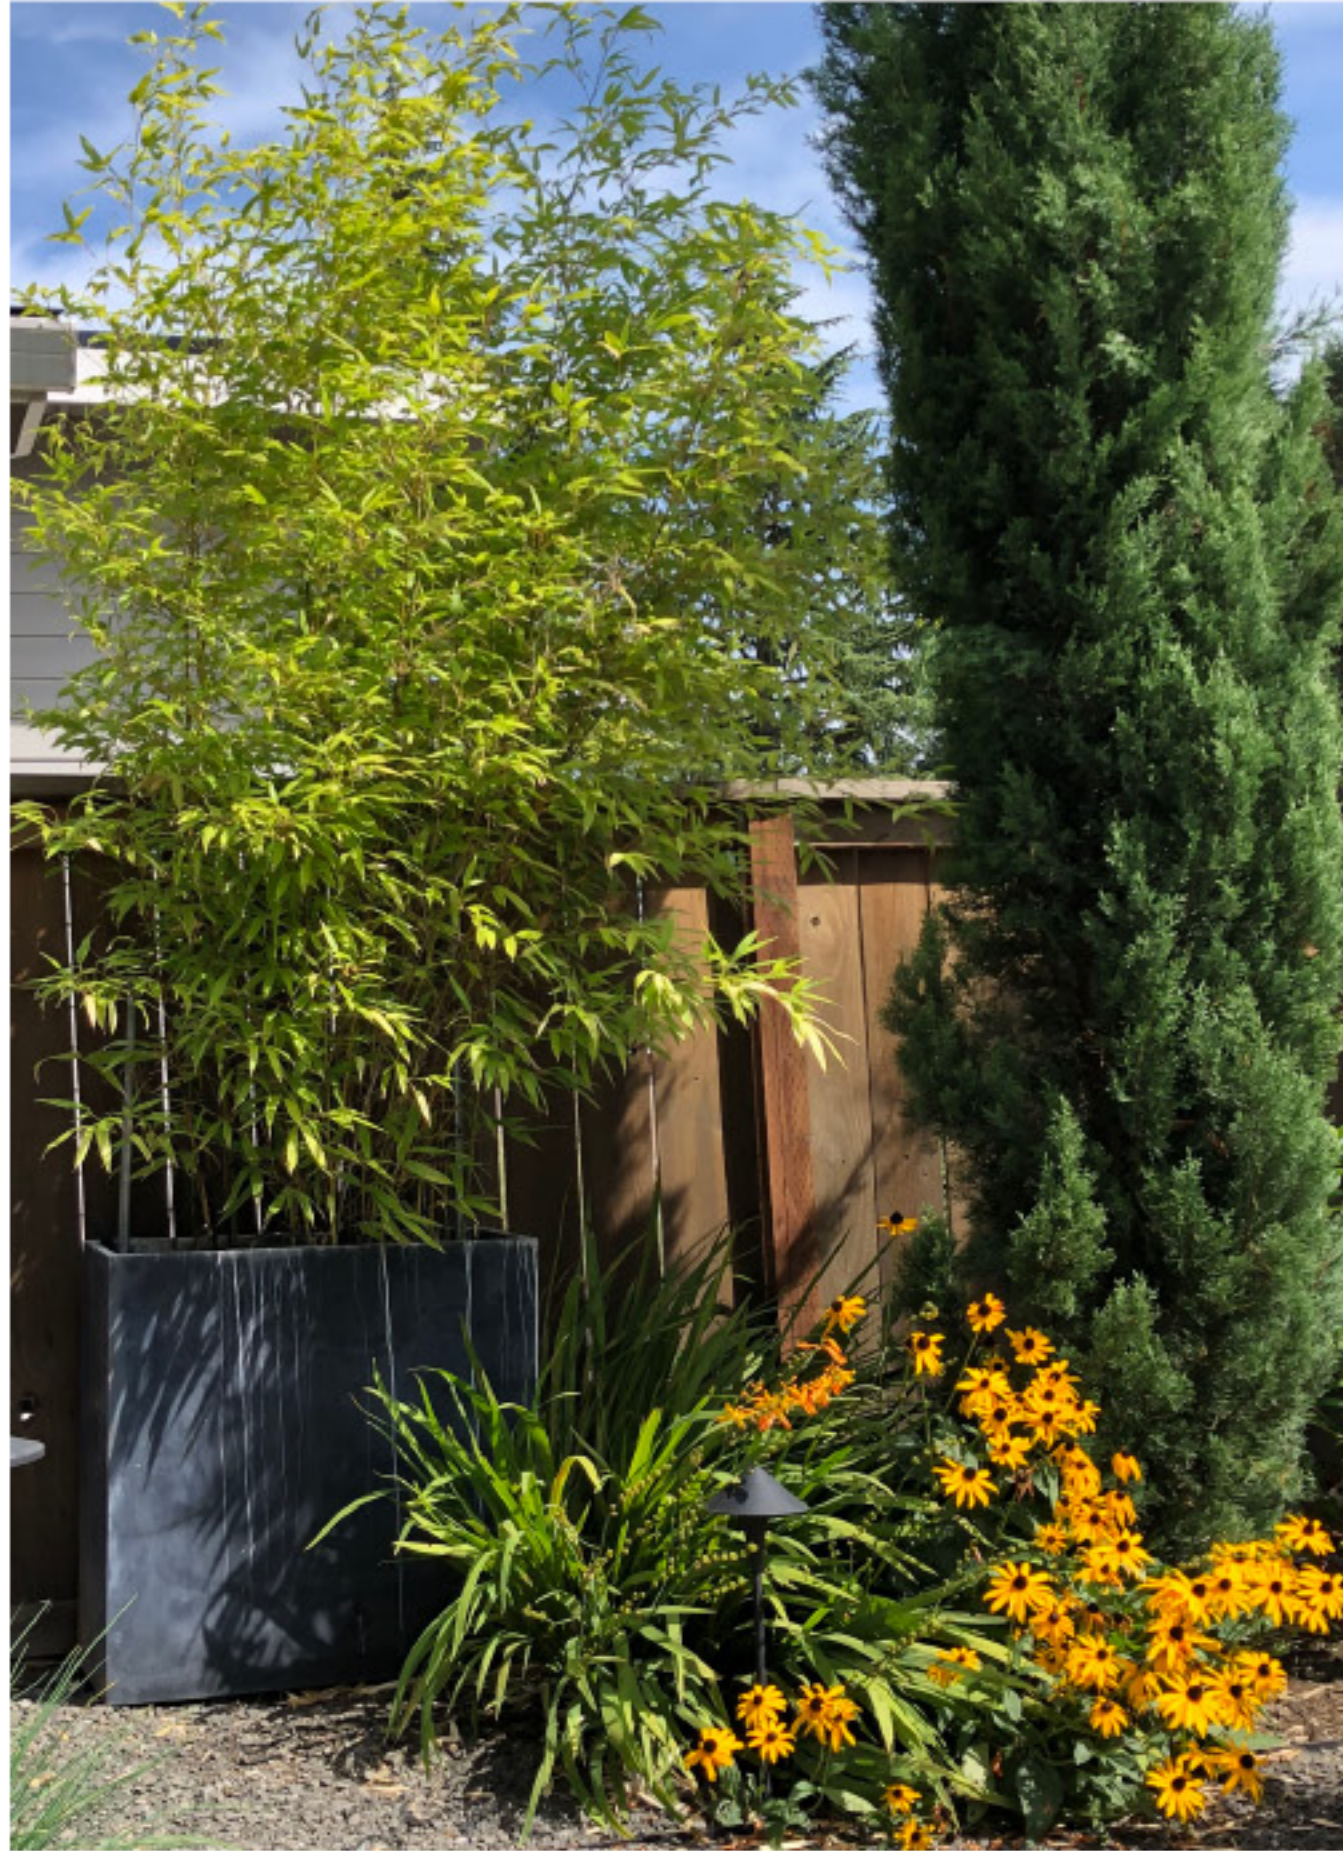

- CONTAINERS
- FENCES
- FIRE PITS
- RAISED BEDS
- RETAINING WALLS
- SEATING
- TRELLIS / ARBOR
- WATER FEATURES



OUR DESIGN PROCESS



- We create custom landscape designs that consider site elements, desired garden styles, features, and materials.
- Our landscape designers are licensed landscape architects with experience working locally.
- We help determine the elements that can be incorporated into a design within our client's budget.
- We initially meet on-site (or virtually) for a 1-hour consultation at no cost.
- Based on the client's input, we will provide two concept plans for review. Then a final master plan per the client's comments.
- The master plan may be used as a guideline for the client to install. The plans can also be used as a basis to continue the design process to create a more detailed plan for bidding by a landscape contractor.

